



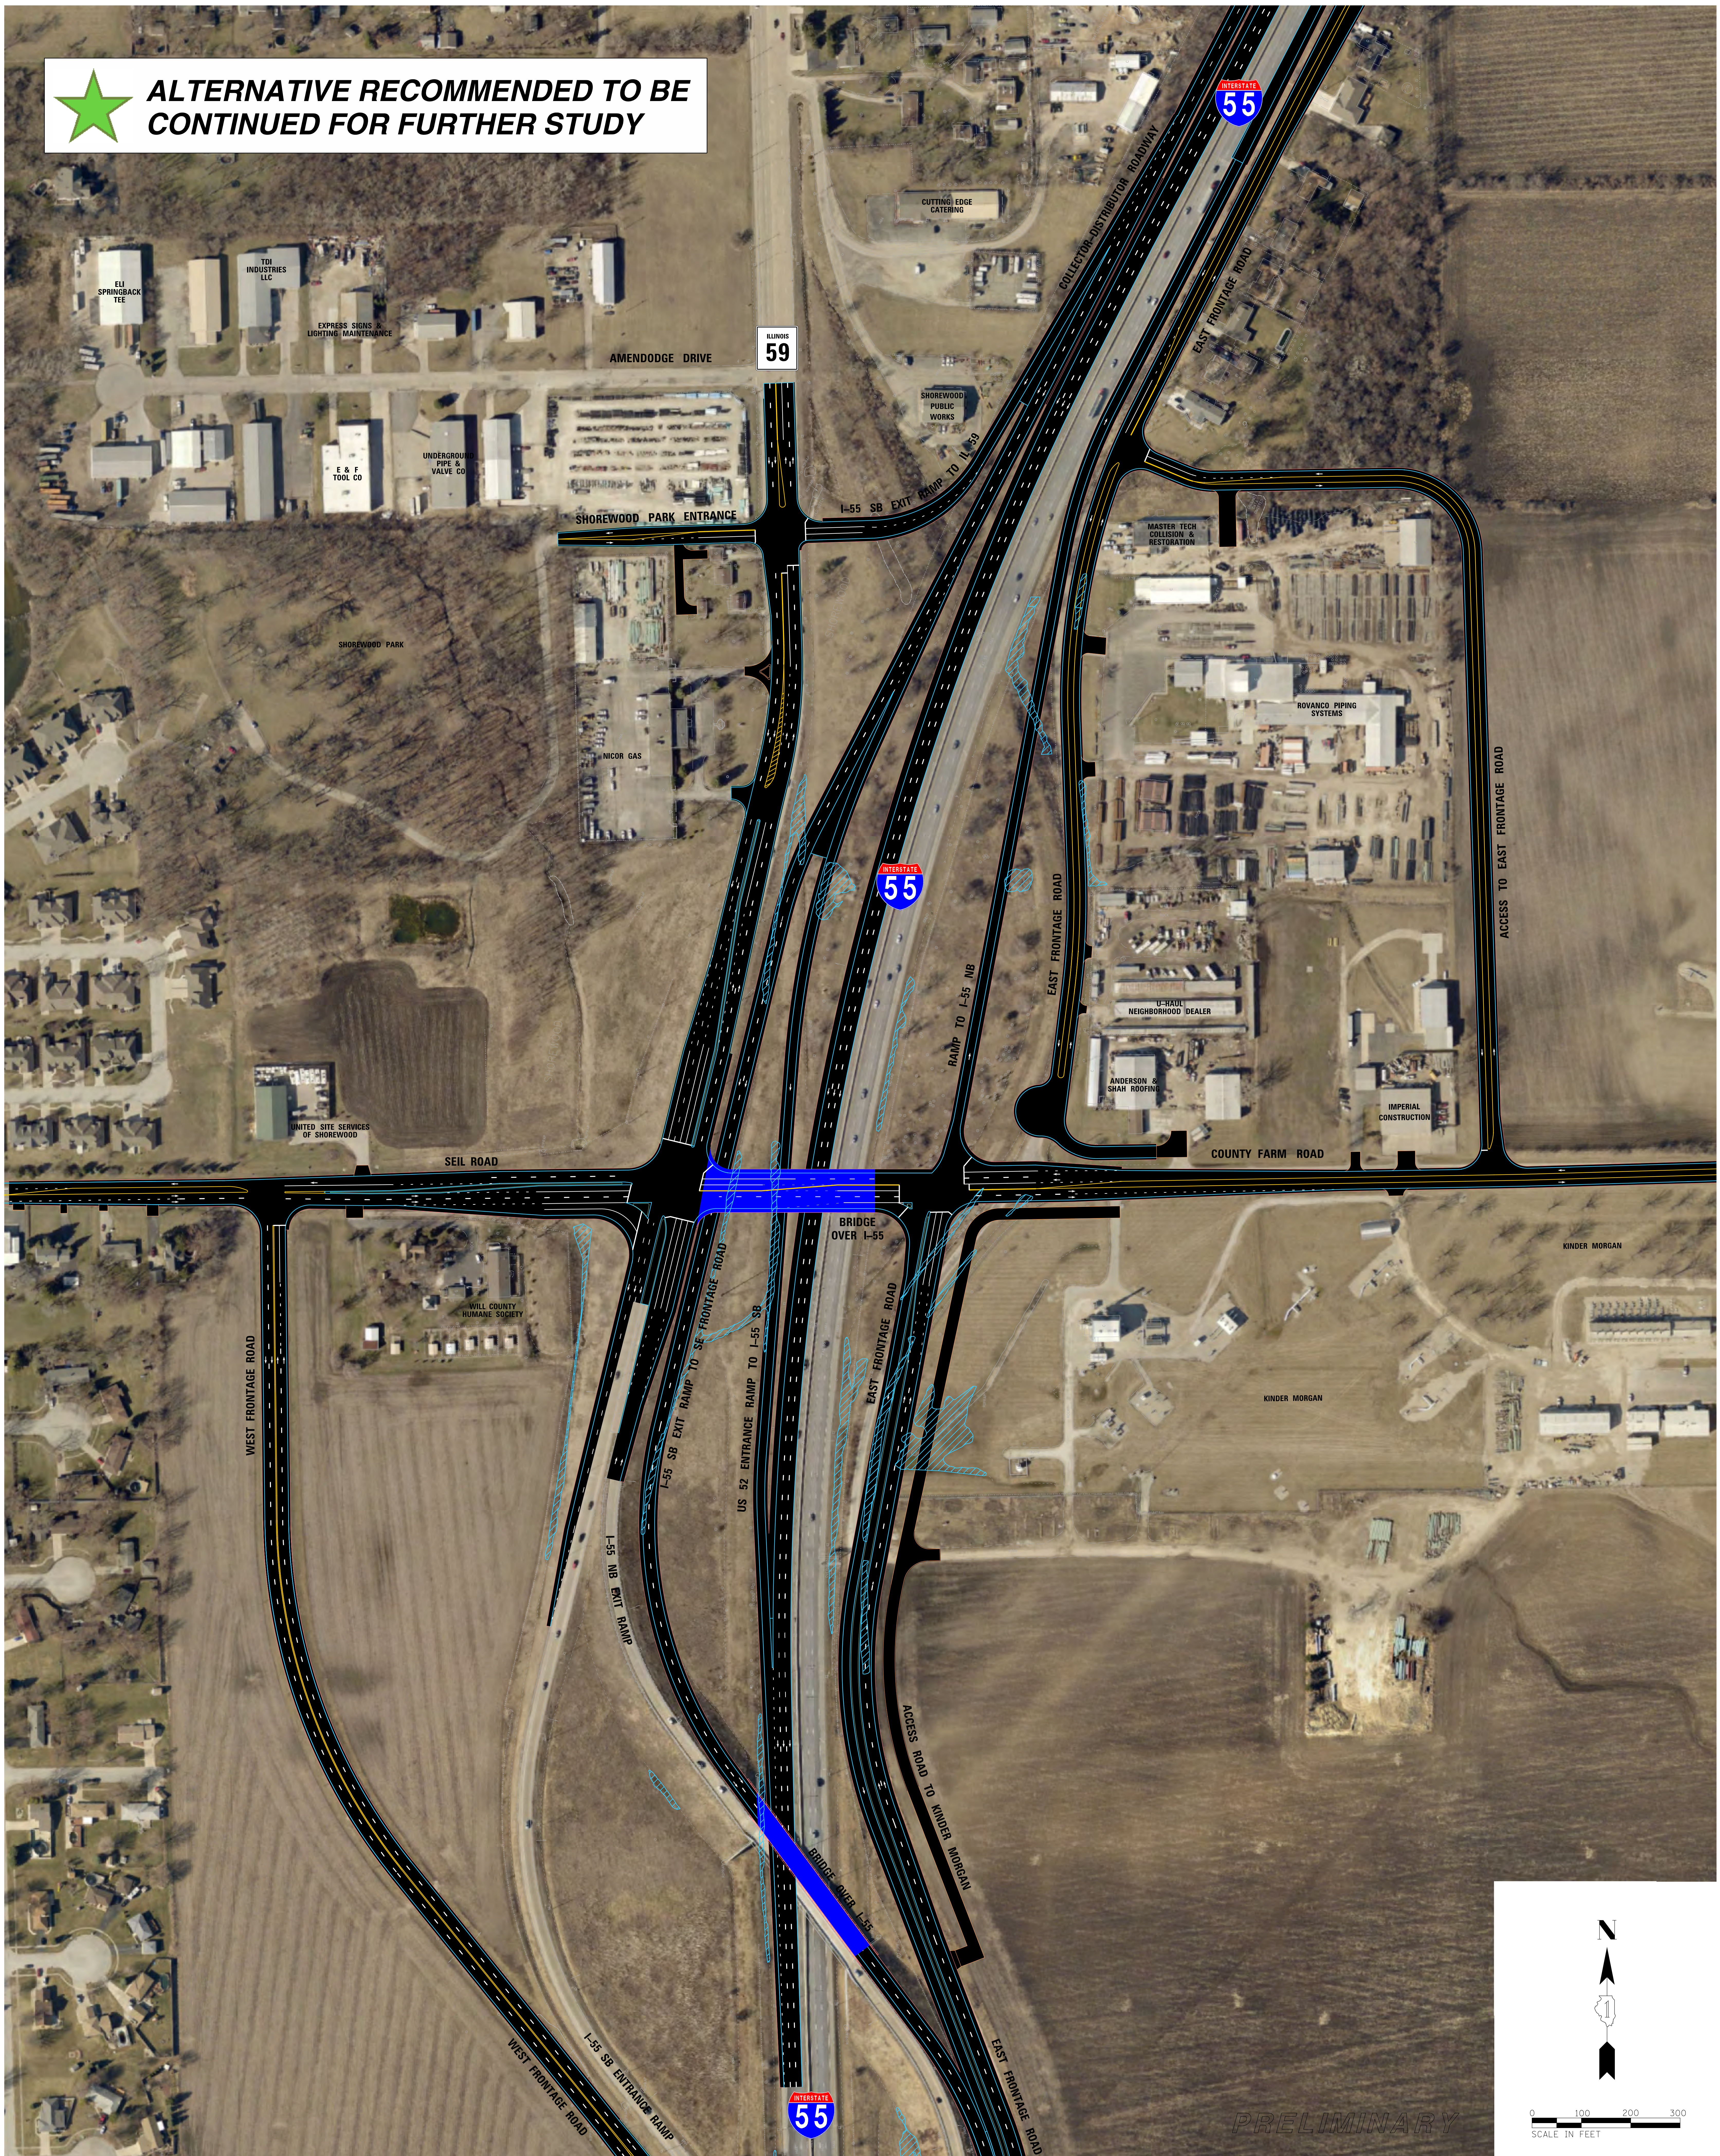

ALTERNATIVE RECOMMENDED TO BE CONTINUED FOR FURTHER STUDY

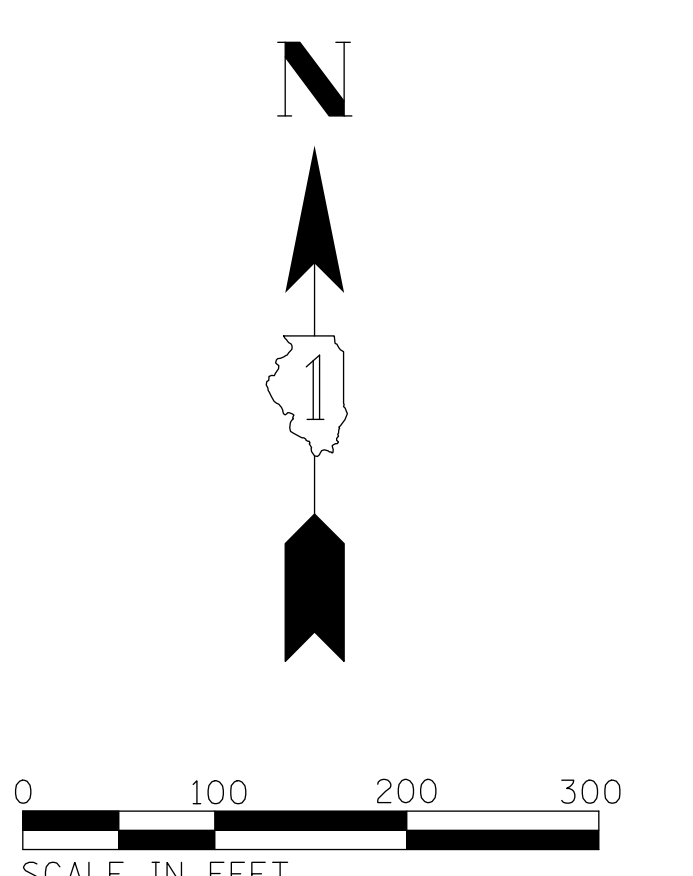


PRELIMINARY




★ ALTERNATIVE RECOMMENDED TO BE CONTINUED FOR FURTHER STUDY





X ALTERNATIVE RECOMMENDED TO BE ELIMINATED FROM FURTHER STUDY

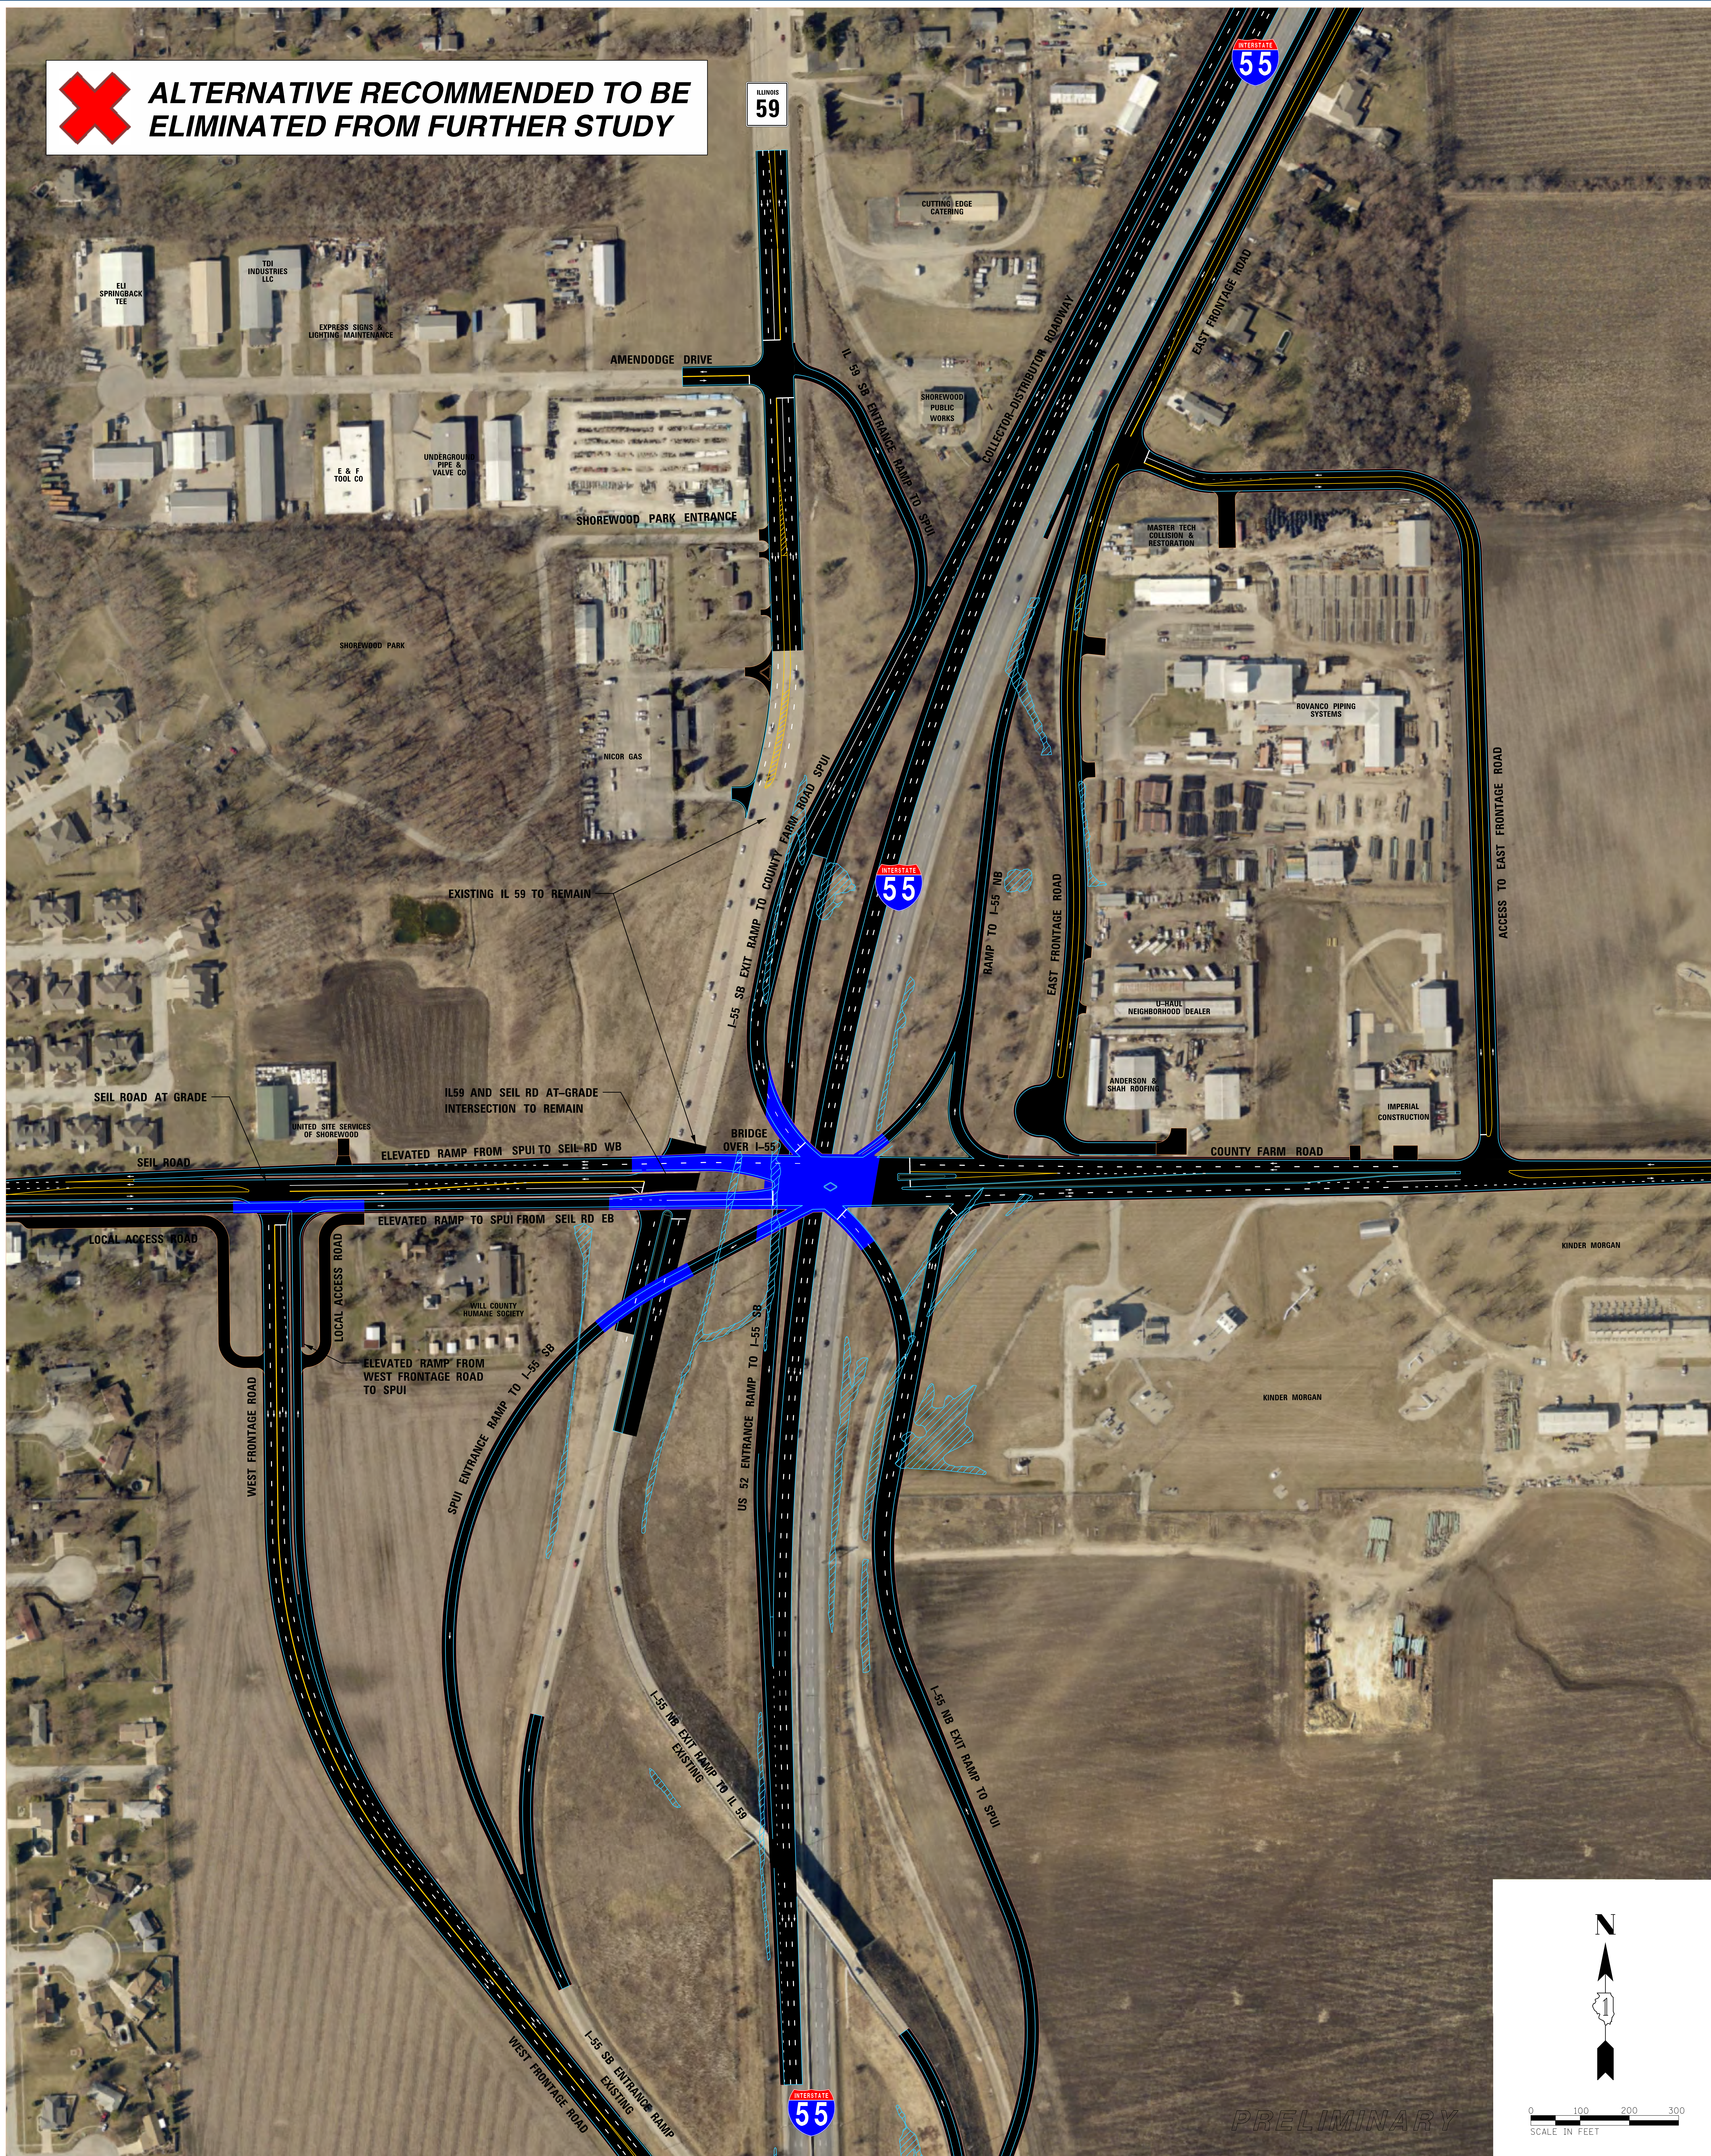

PRELIMINARY

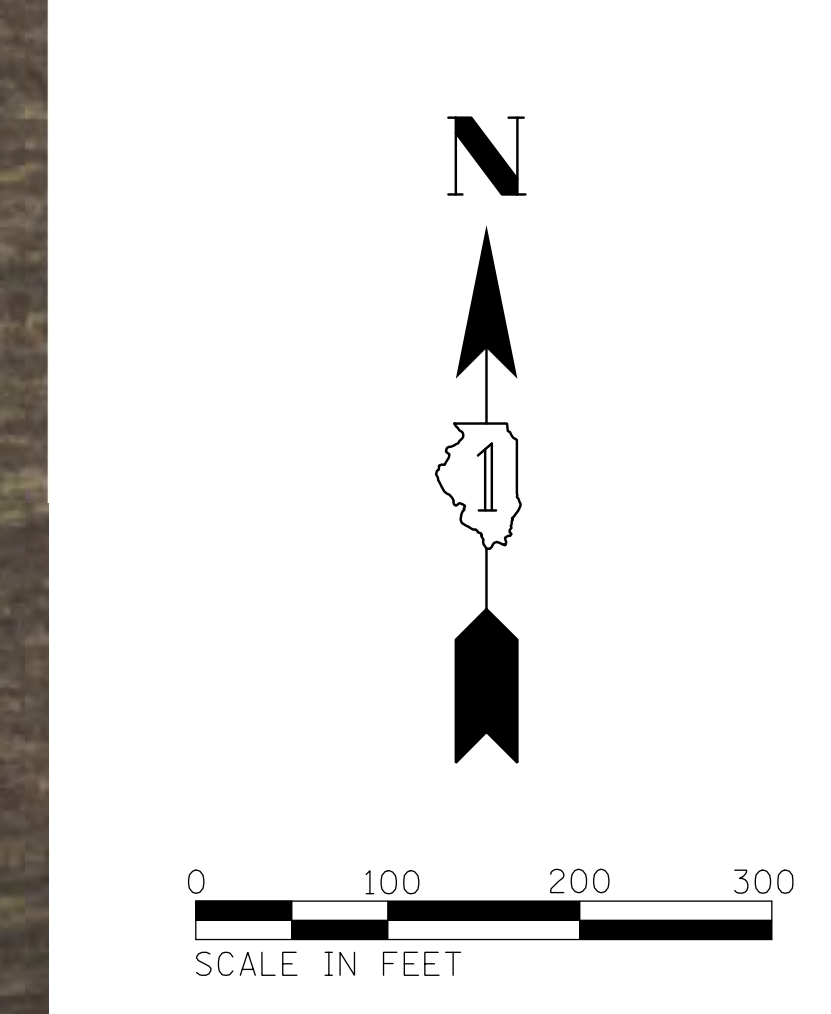


X ALTERNATIVE RECOMMENDED TO BE ELIMINATED FROM FURTHER STUDY

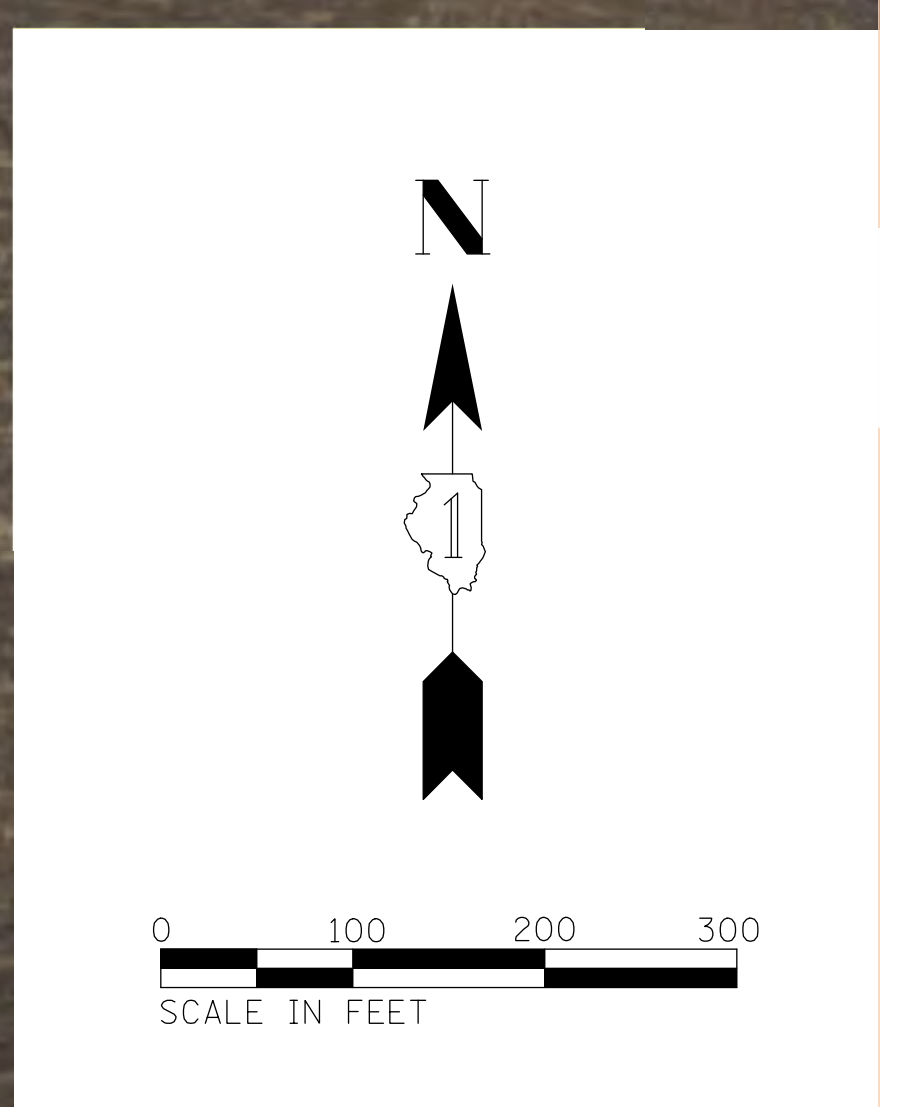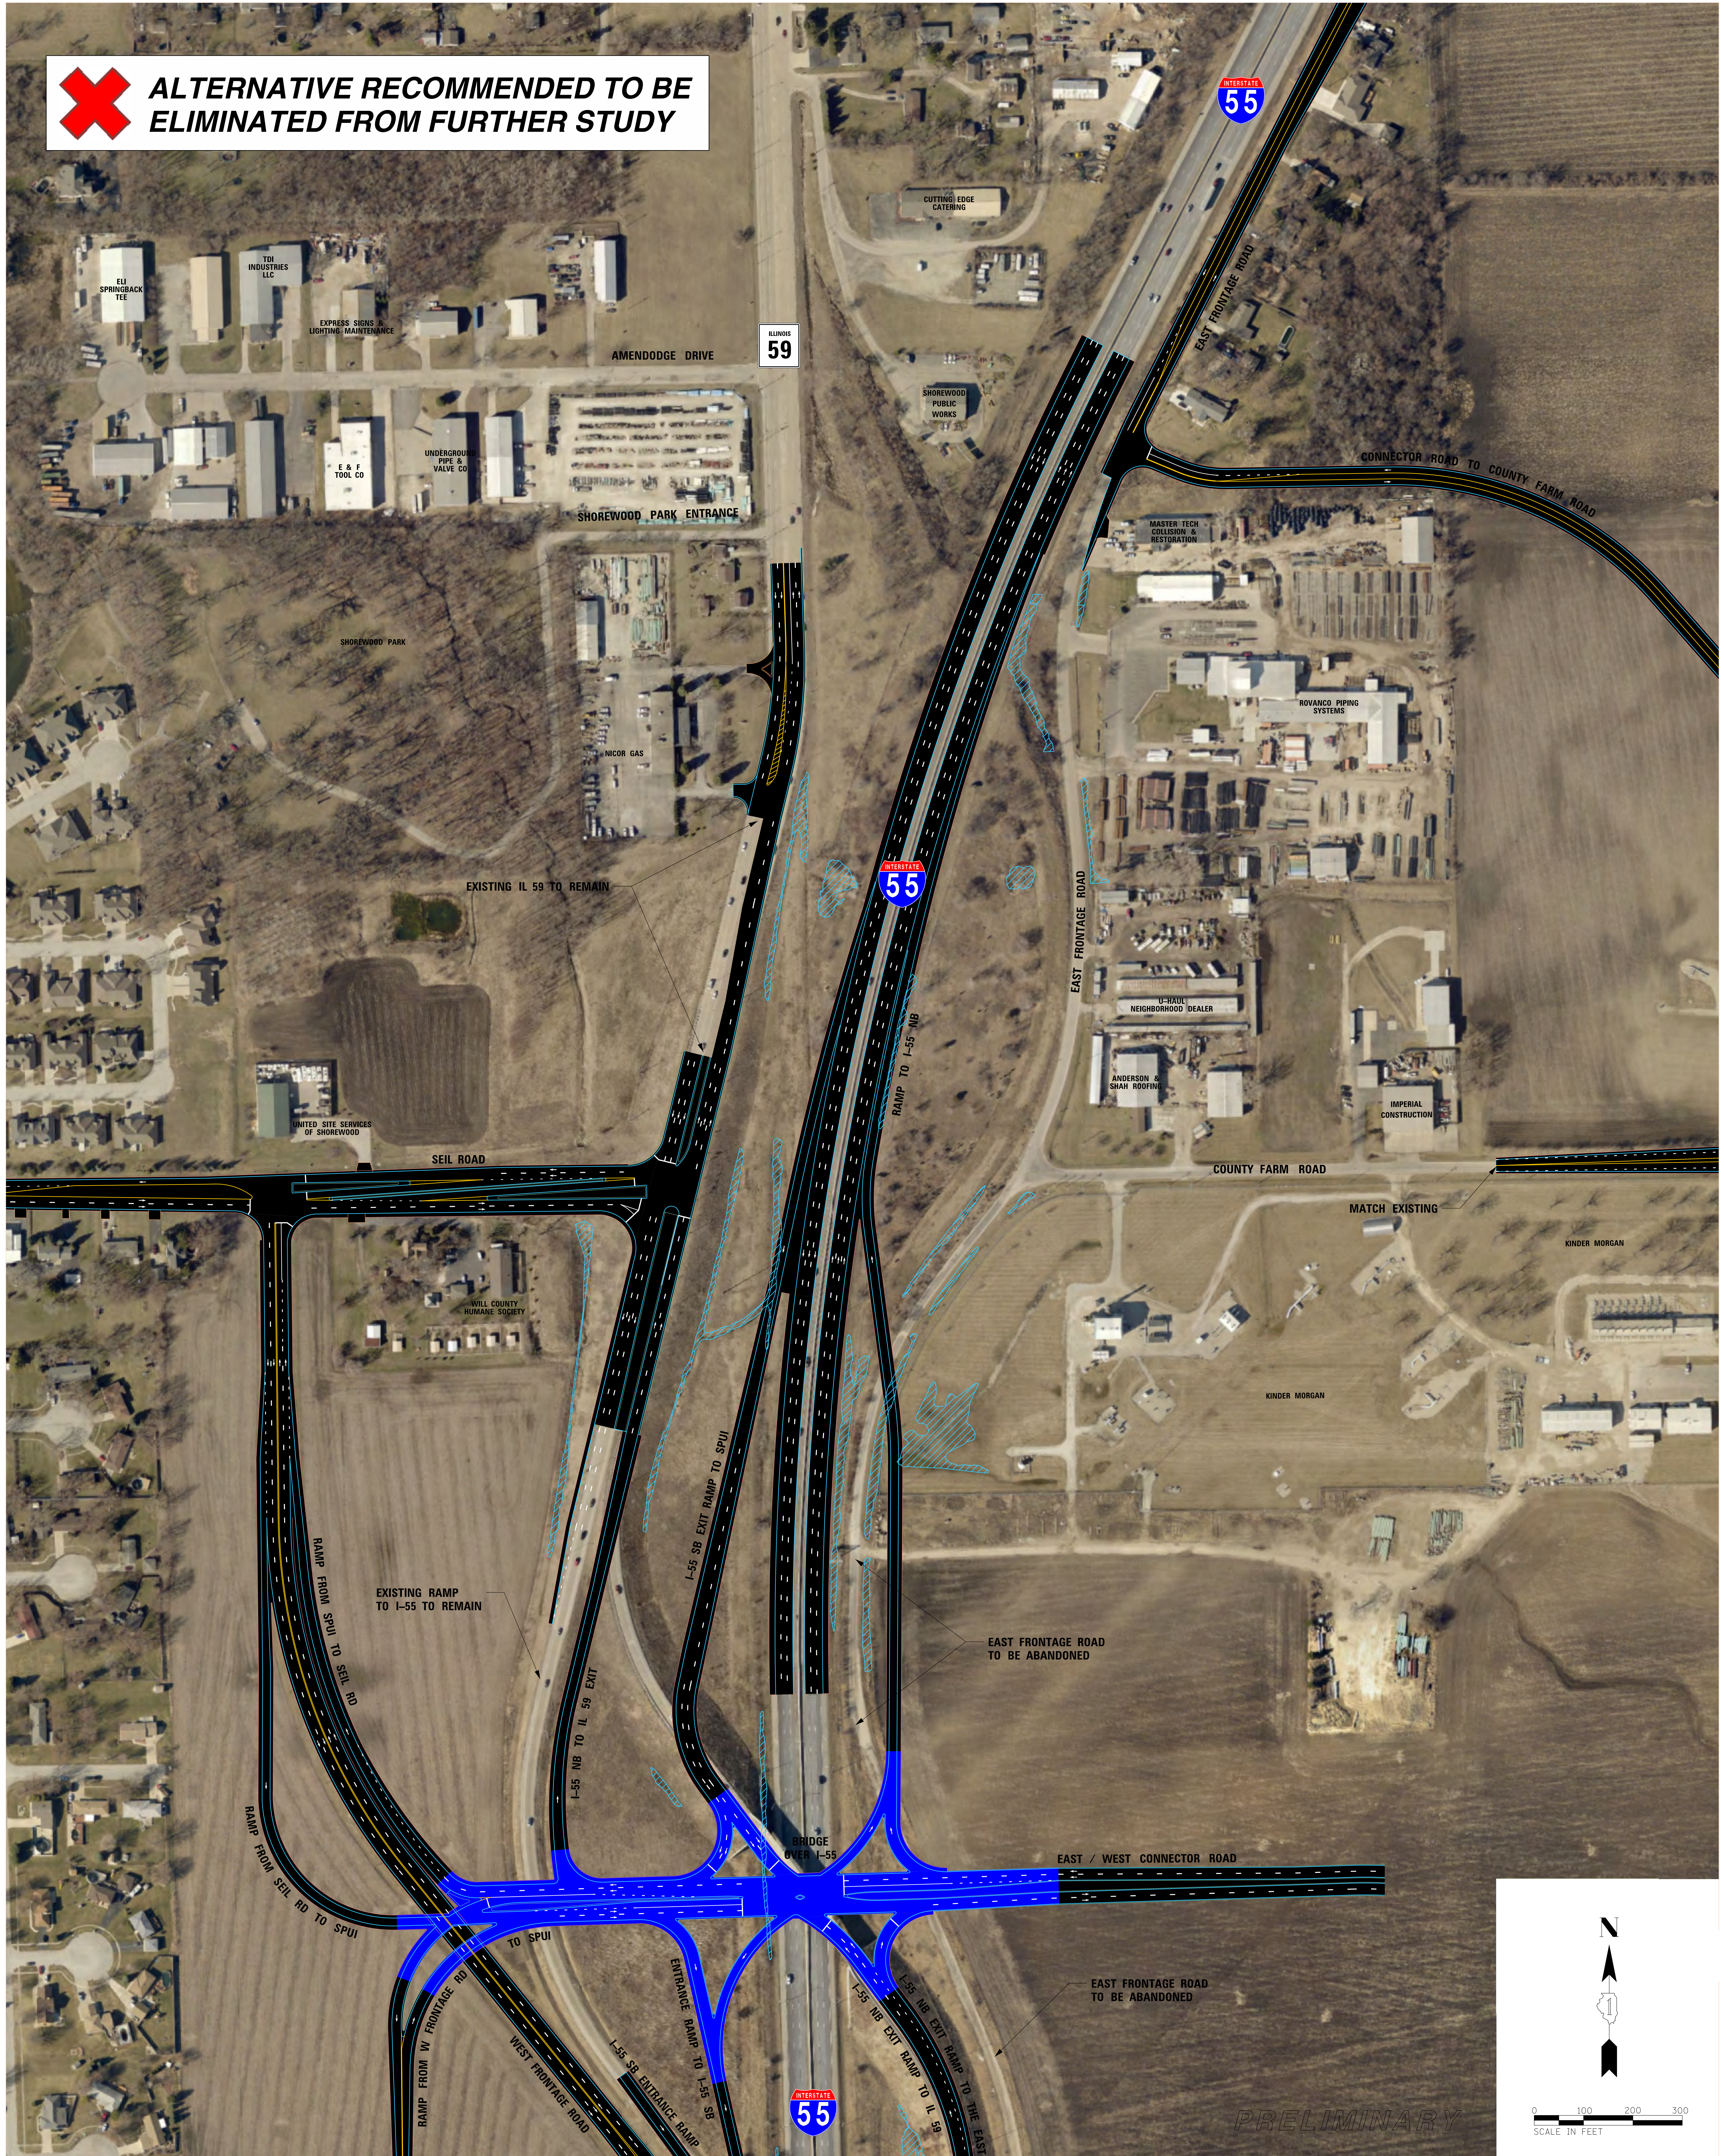


PRELIMINARY


X ALTERNATIVE RECOMMENDED TO BE ELIMINATED FROM FURTHER STUDY

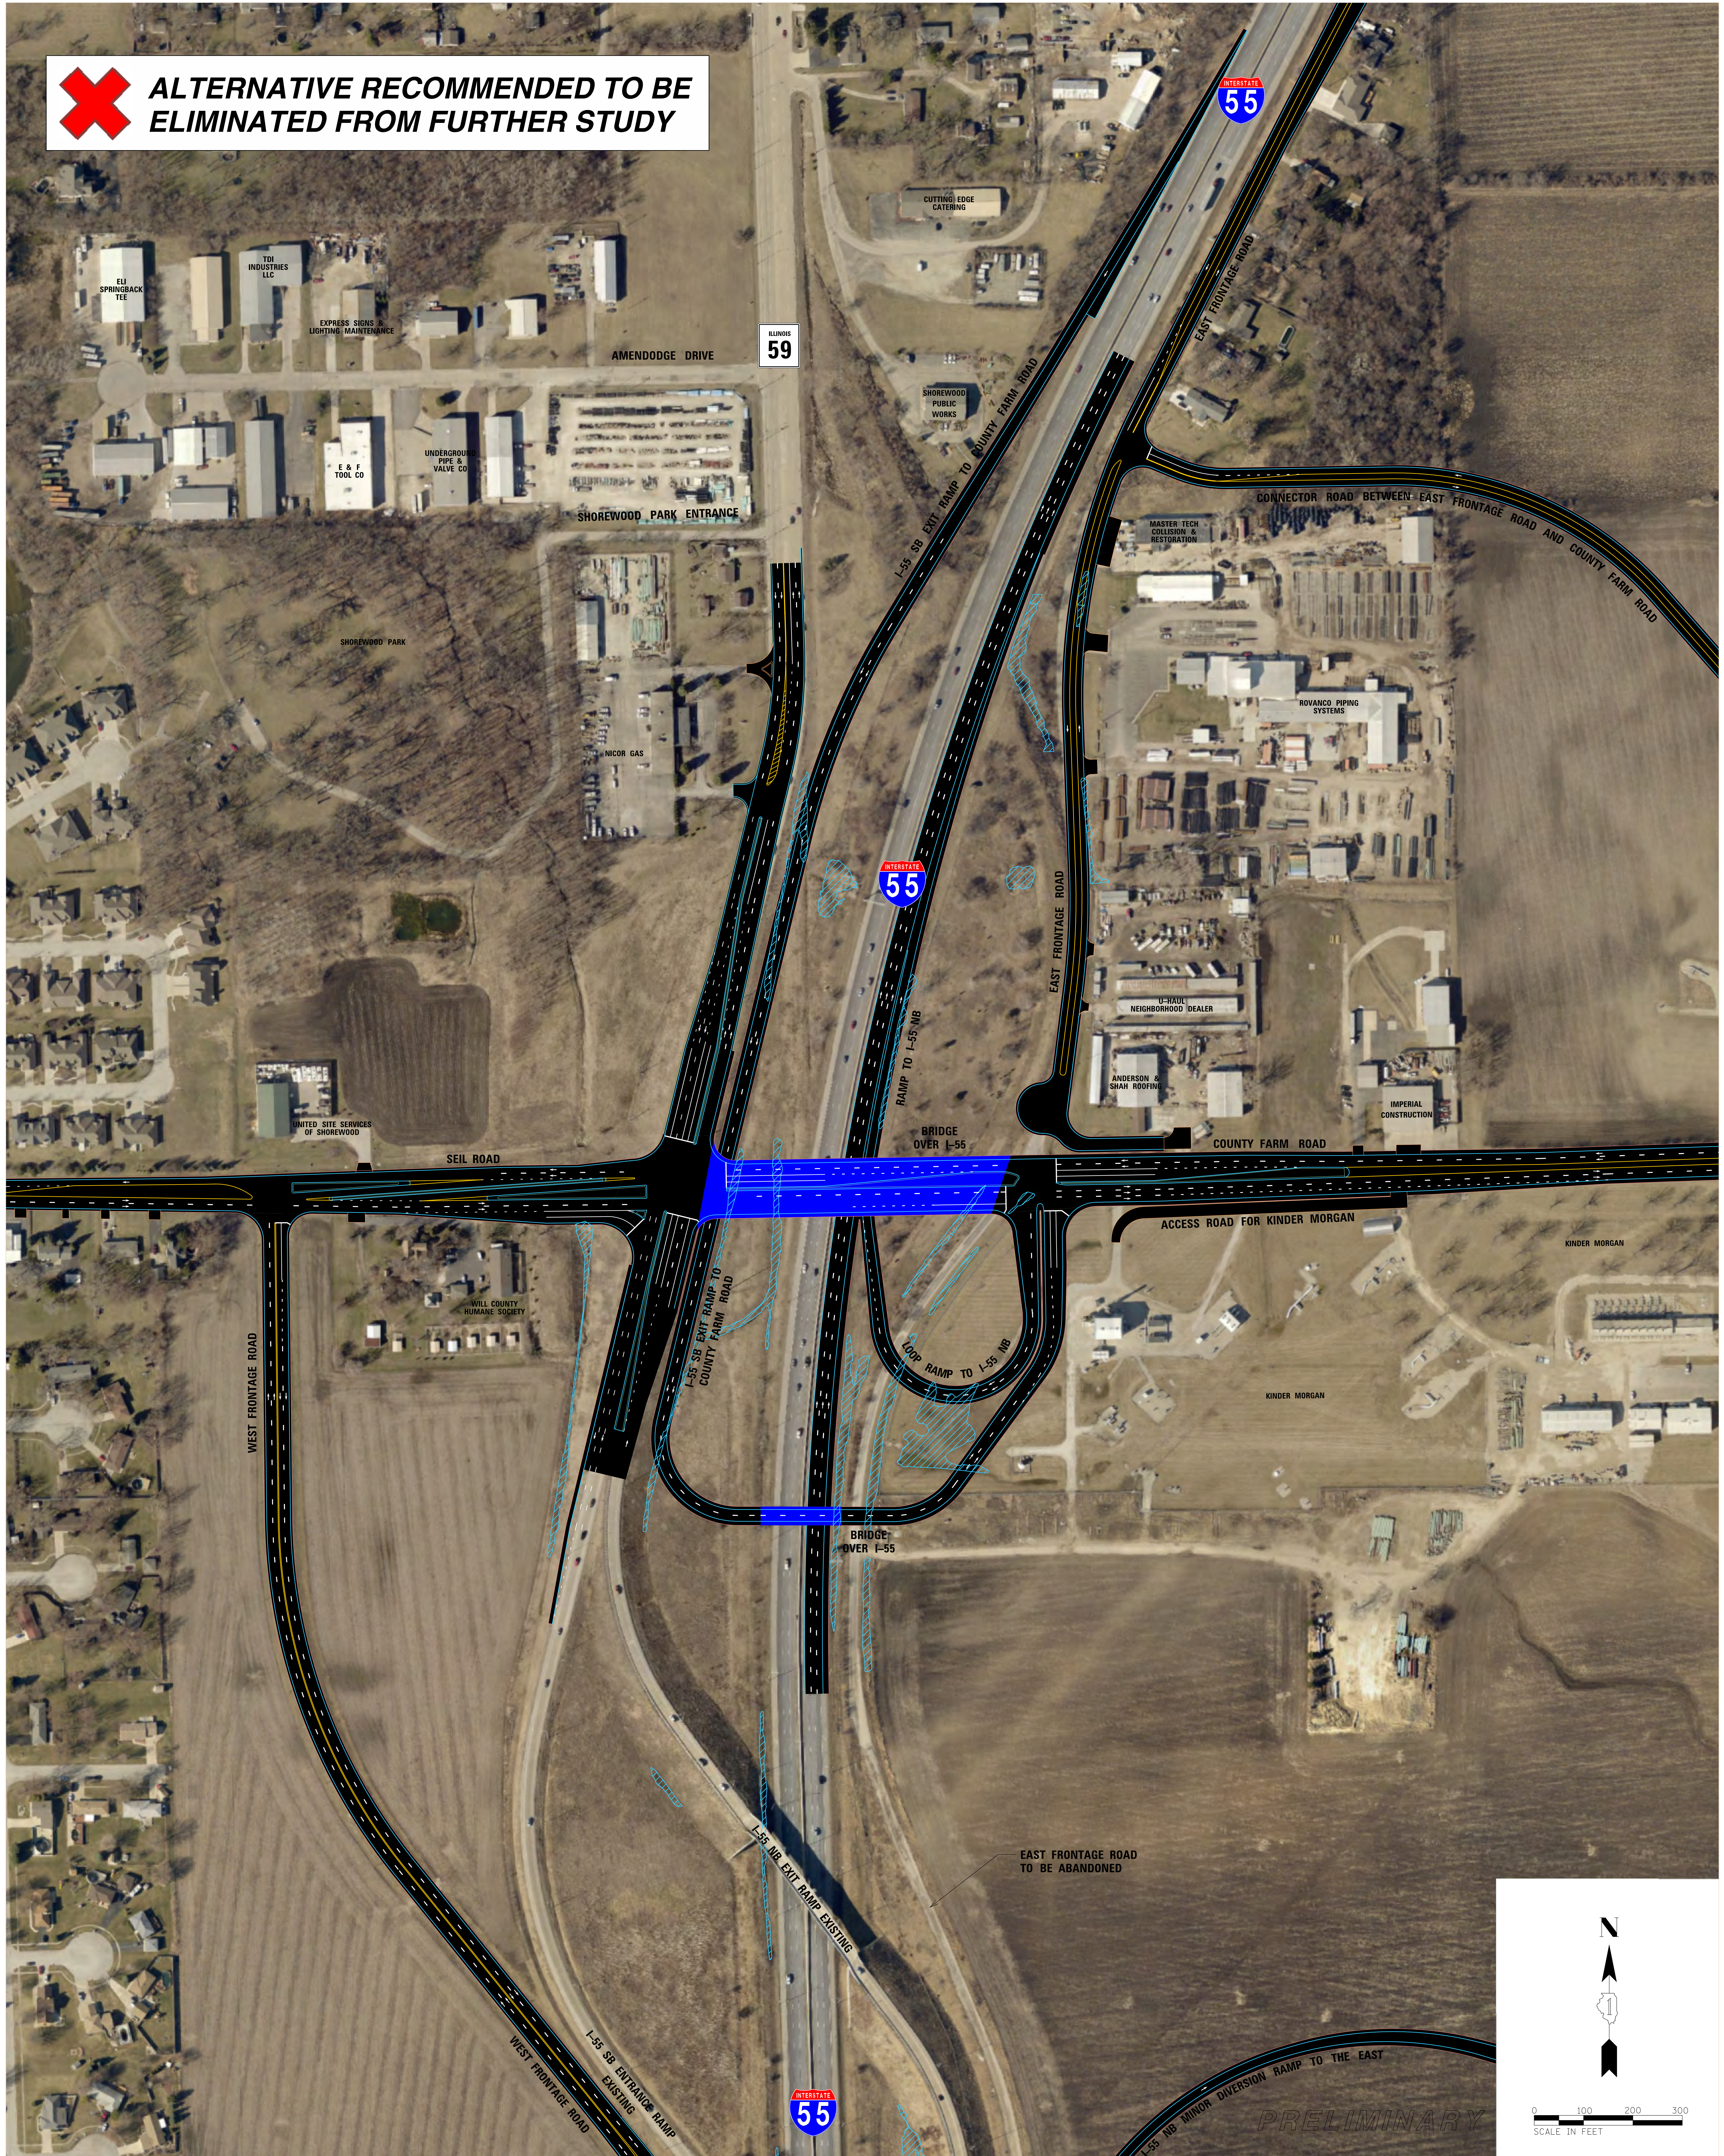

PRELIMINARY

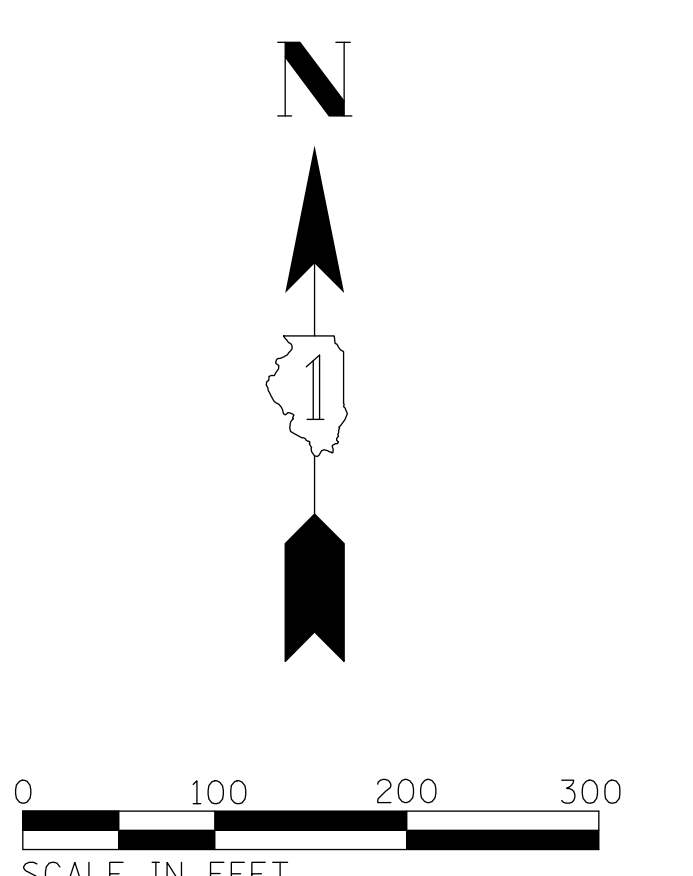

 **ALTERNATIVE RECOMMENDED TO BE CONTINUED FOR FURTHER STUDY**

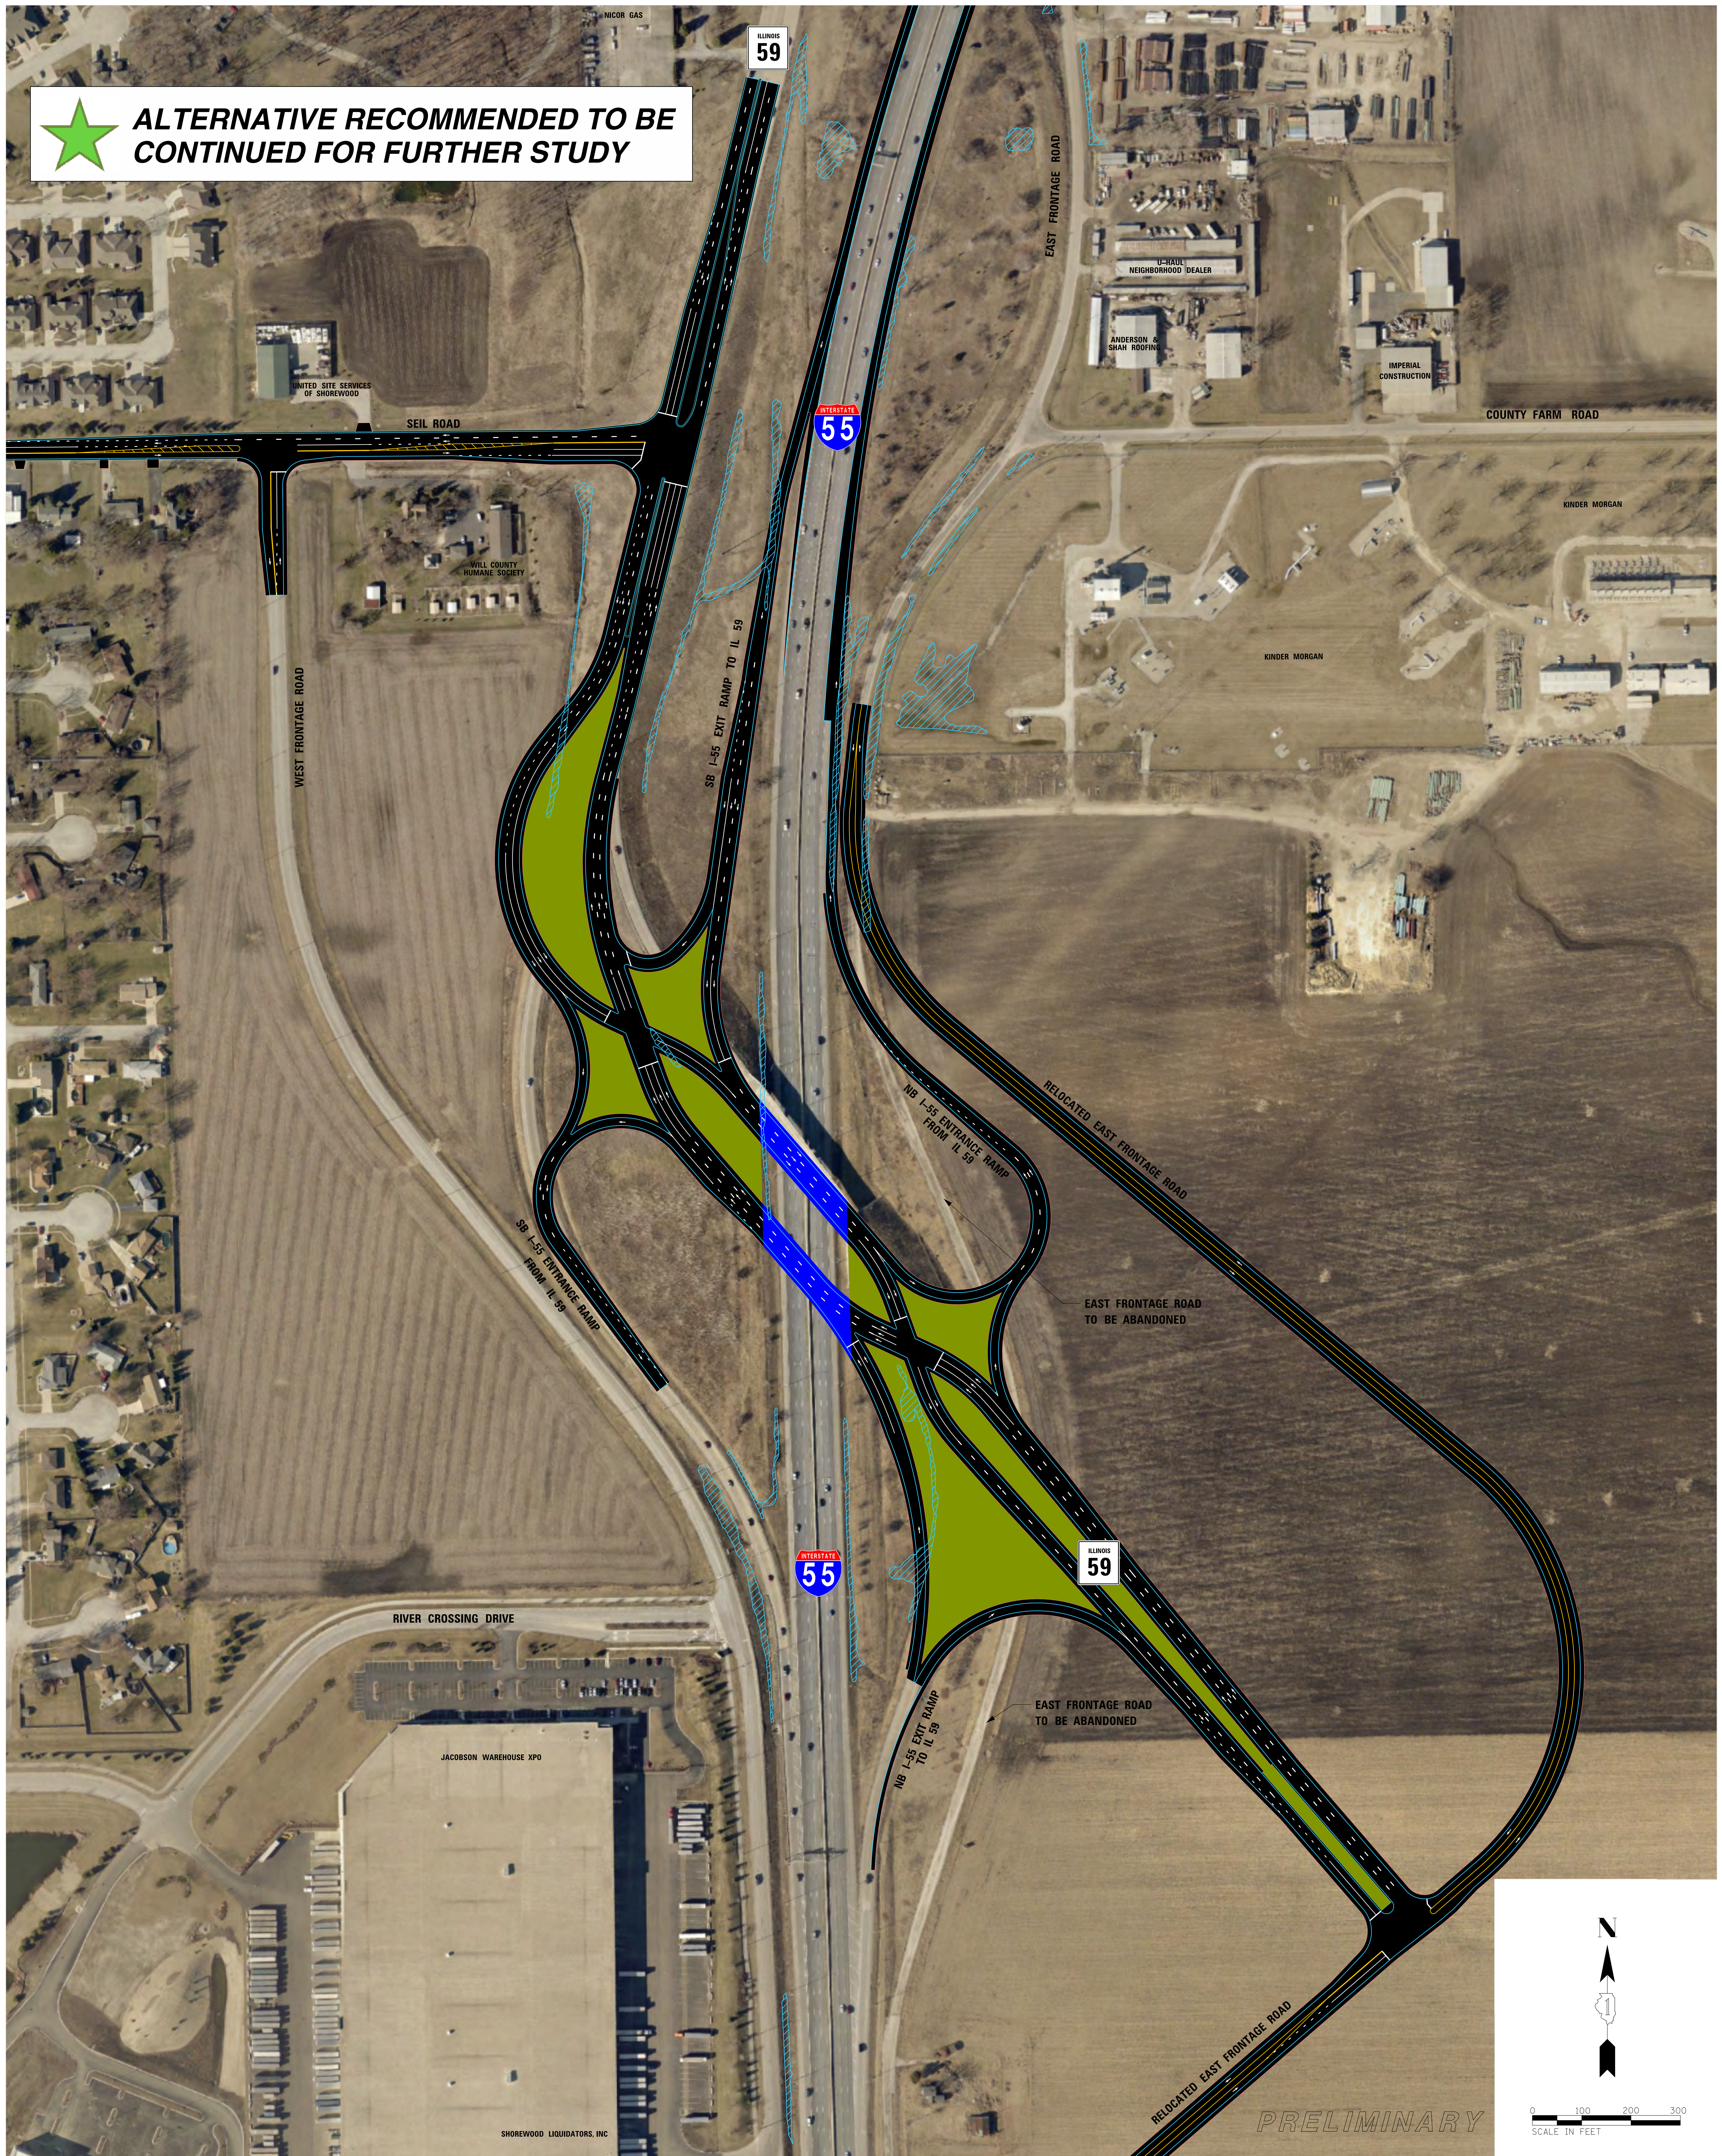

PRELIMINARY

0 100 200 300
SCALE IN FEET