




 **ALTERNATIVE RECOMMENDED TO BE CONTINUED FOR FURTHER STUDY**

 

 **ALTERNATIVE RECOMMENDED TO BE CONTINUED FOR FURTHER STUDY**

 


**MCDONOUGH ST / ROCK RUN DRIVE
ROUNDBOUT INTERSECTION ALTERNATIVE
ALTERNATIVE EW-1B**

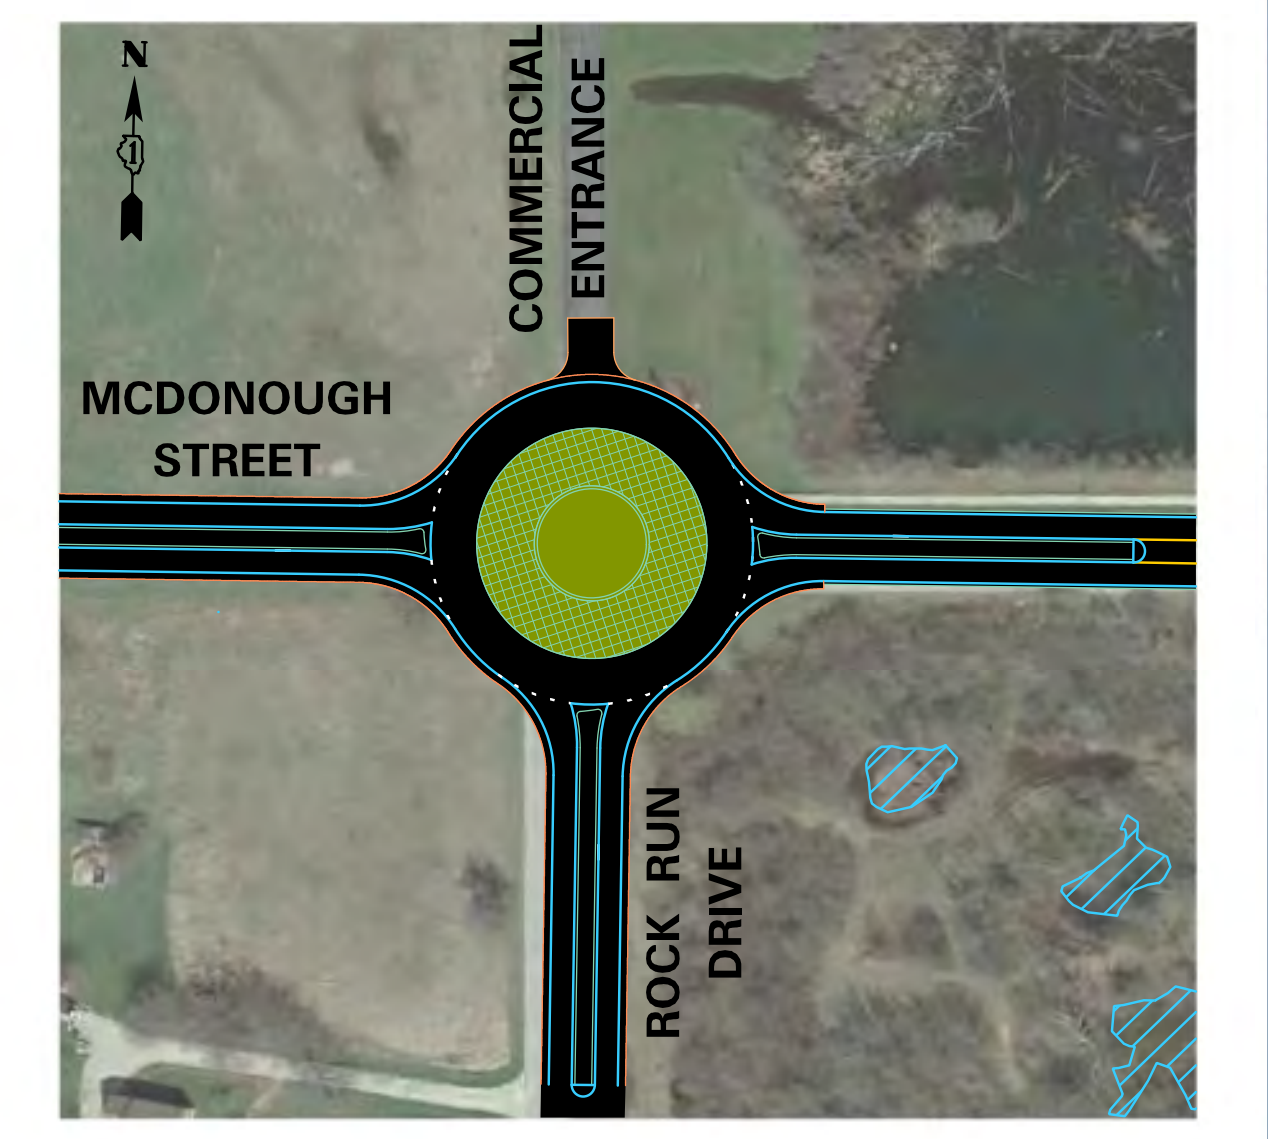


LOCAL ROADWAY EAST-WEST ALTERNATIVE EW-1A AND EW-1B

DRAFT / WORK IN PROGRESS

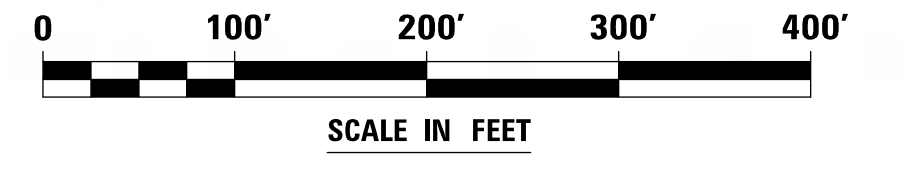





 


ALTERNATIVE RECOMMENDED TO BE ELIMINATED FROM FURTHER STUDY





 

LEGEND


 DELINEATED WETLAND	 PRAIRIE RESTORATION
 FEN WETLAND	 SAVANNA RESTORATION



X ALTERNATIVE RECOMMENDED TO BE ELIMINATED FROM FURTHER STUDY

LEGEND


 DELINEATED WETLAND	 PRAIRIE RESTORATION
 FEN WETLAND	 SAVANNA RESTORATION

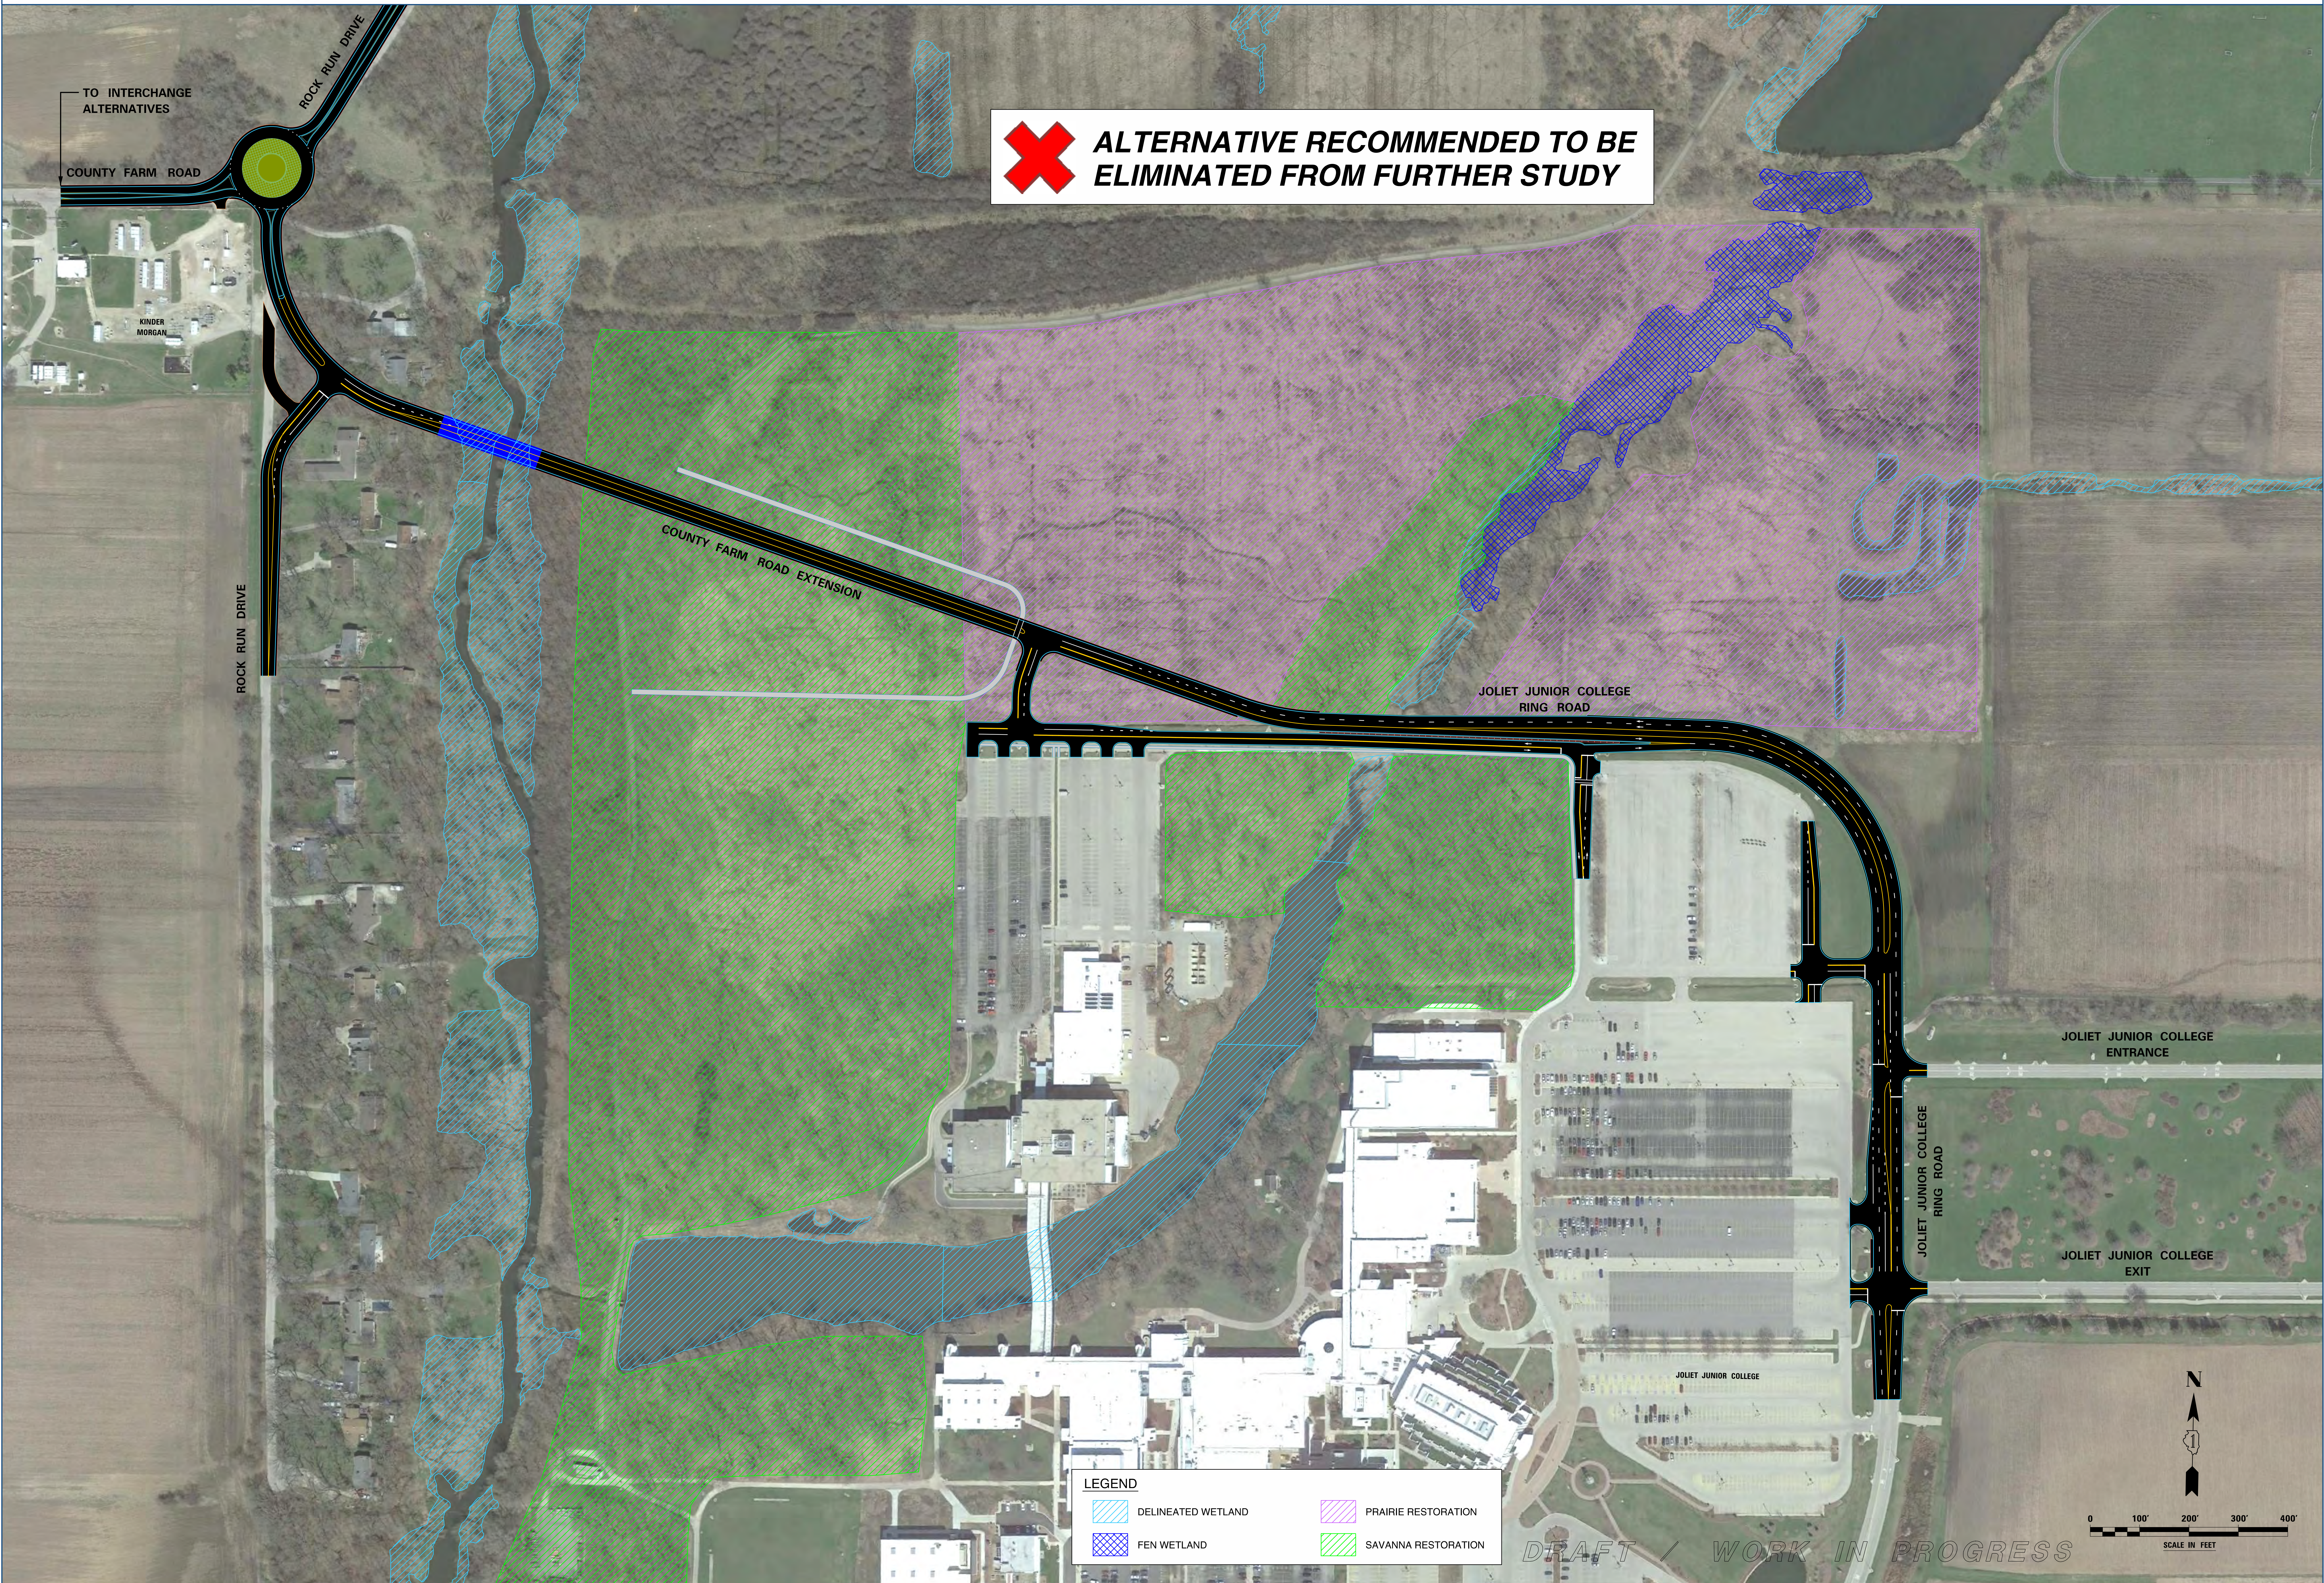

X **ALTERNATIVE RECOMMENDED TO BE ELIMINATED FROM FURTHER STUDY**


LEGEND

	DELINEATED WETLAND		PRAIRIE RESTORATION
	FEN WETLAND		SAVANNA RESTORATION

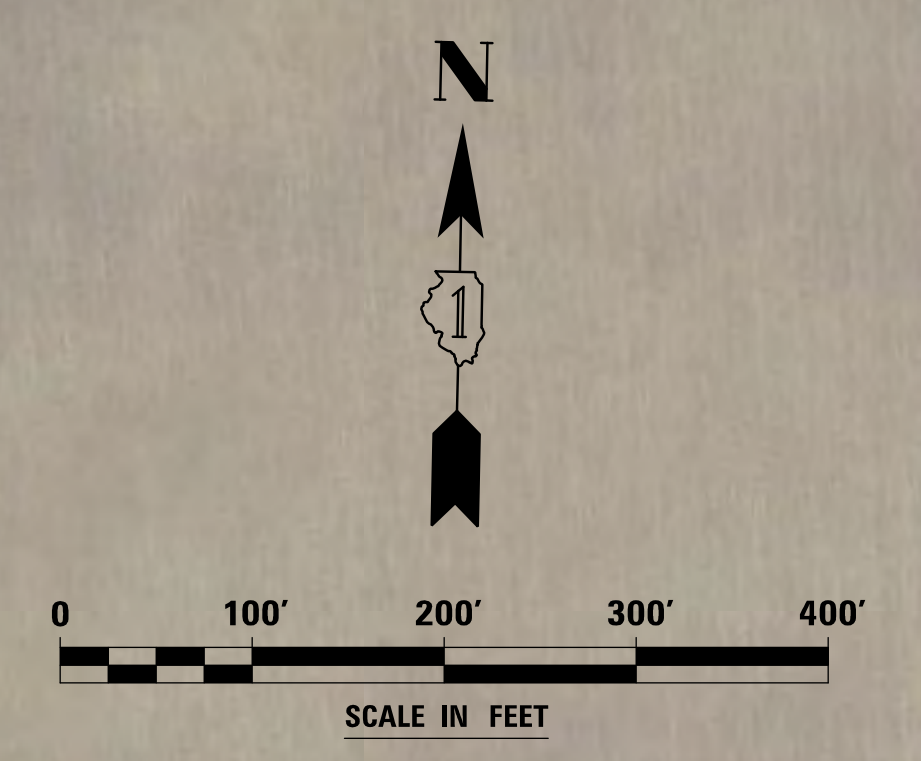


DRAFT / WORK IN PROGRESS

✖ ALTERNATIVE RECOMMENDED TO BE ELIMINATED FROM FURTHER STUDY

 




LEGEND

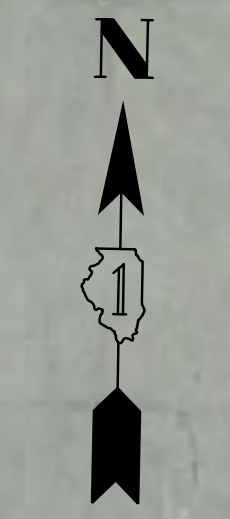	DELINEATED WETLAND		PRAIRIE RESTORATION
	FEN WETLAND		SAVANNA RESTORATION




★ ALTERNATIVE RECOMMENDED TO BE CONTINUED FOR FURTHER STUDY

LEGEND	
	DELINEATED WETLAND
	FEN WETLAND
	PRAIRIE RESTORATION
	SAVANNA RESTORATION




X ALTERNATIVE RECOMMENDED TO BE ELIMINATED FROM FURTHER STUDY

 

LOCAL ROADWAY EAST-WEST ALTERNATIVE EW-7

DRAFT / WORK IN PROGRESS

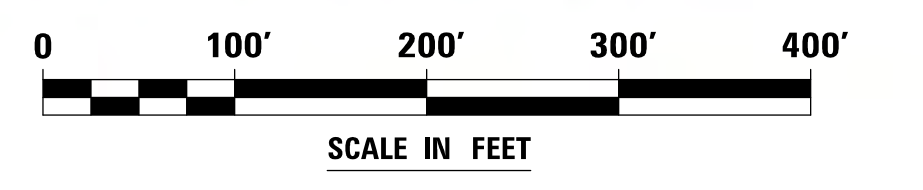

A&R LOGISTICS

ECOLAB

JOLIET TOWNSHIP
TRANSPORTATION CENTER

OLYMPIC BOULEVARD

OLYMPIC BOULEVARD EXTENSION

TOUCHPOINT
LOGISTICS

COVIDIEN

PETCO ANIMAL
SUPPLIES - DSC

COMFORT INN
HOTEL

ENTRANCE RAMP
TO WB I-80

EXIT RAMP
FROM
WB I-80

COMMERCE LANE

ROCK CREEK BOULEVARD

HOUBOLT ROAD

711 GAS STATION

BURGER KING

BP GAS STATION

MCDONALD'S

PHYSICIANS
IMMEDIATE
CARE

FAIRFIELD INN
JOLIET SOUTH

CRACKER BARREL
OLD COUNTRY STORE



ALTERNATIVE RECOMMENDED TO BE ELIMINATED FROM FURTHER STUDY



ROCK CREEK BOULEVARD EXTENSION

ROCK CREEK BOULEVARD


ROCK CREEK BOULEVARD

COMMERCE LANE

ENTRANCE RAMP TO WB I-80

I-80

**✖ ALTERNATIVE RECOMMENDED TO BE
ELIMINATED FROM FURTHER STUDY**

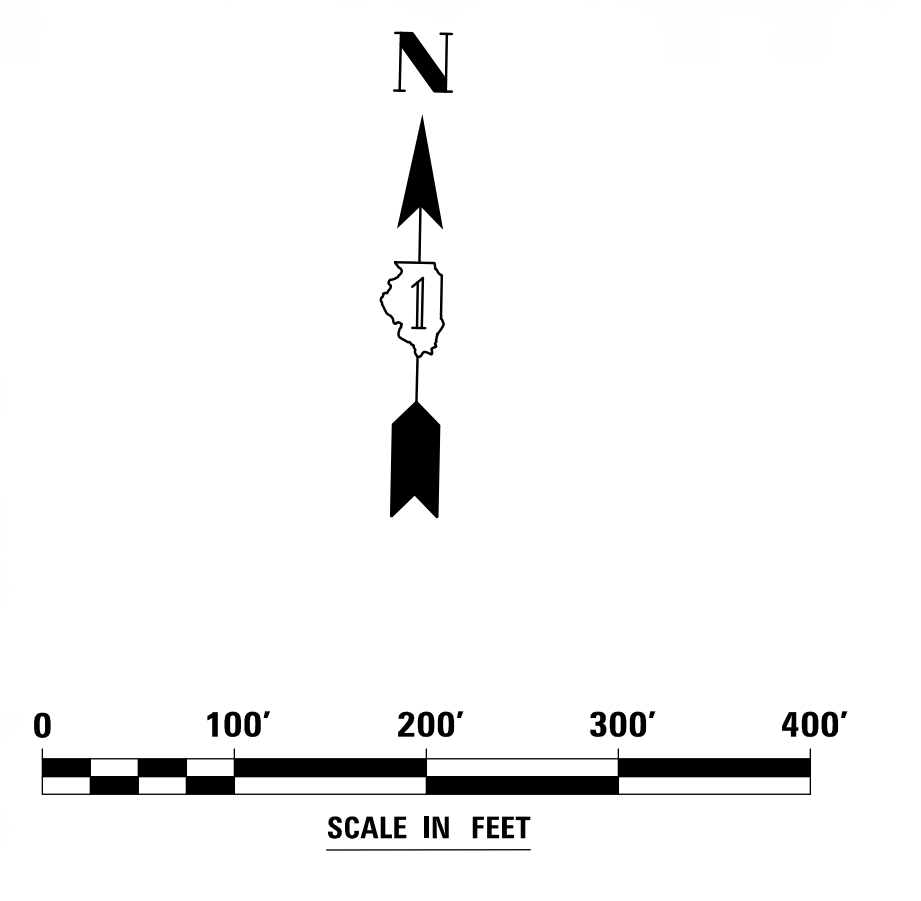

DRAFT / WORK IN PROGRESS